
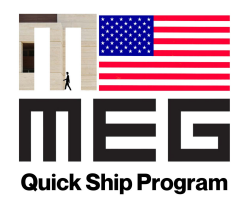




262.567.4427  
<https://na.abetlaminati.com/products/meg-qsp/>

CF FRAMING LAYOUT  
 04-27-2021

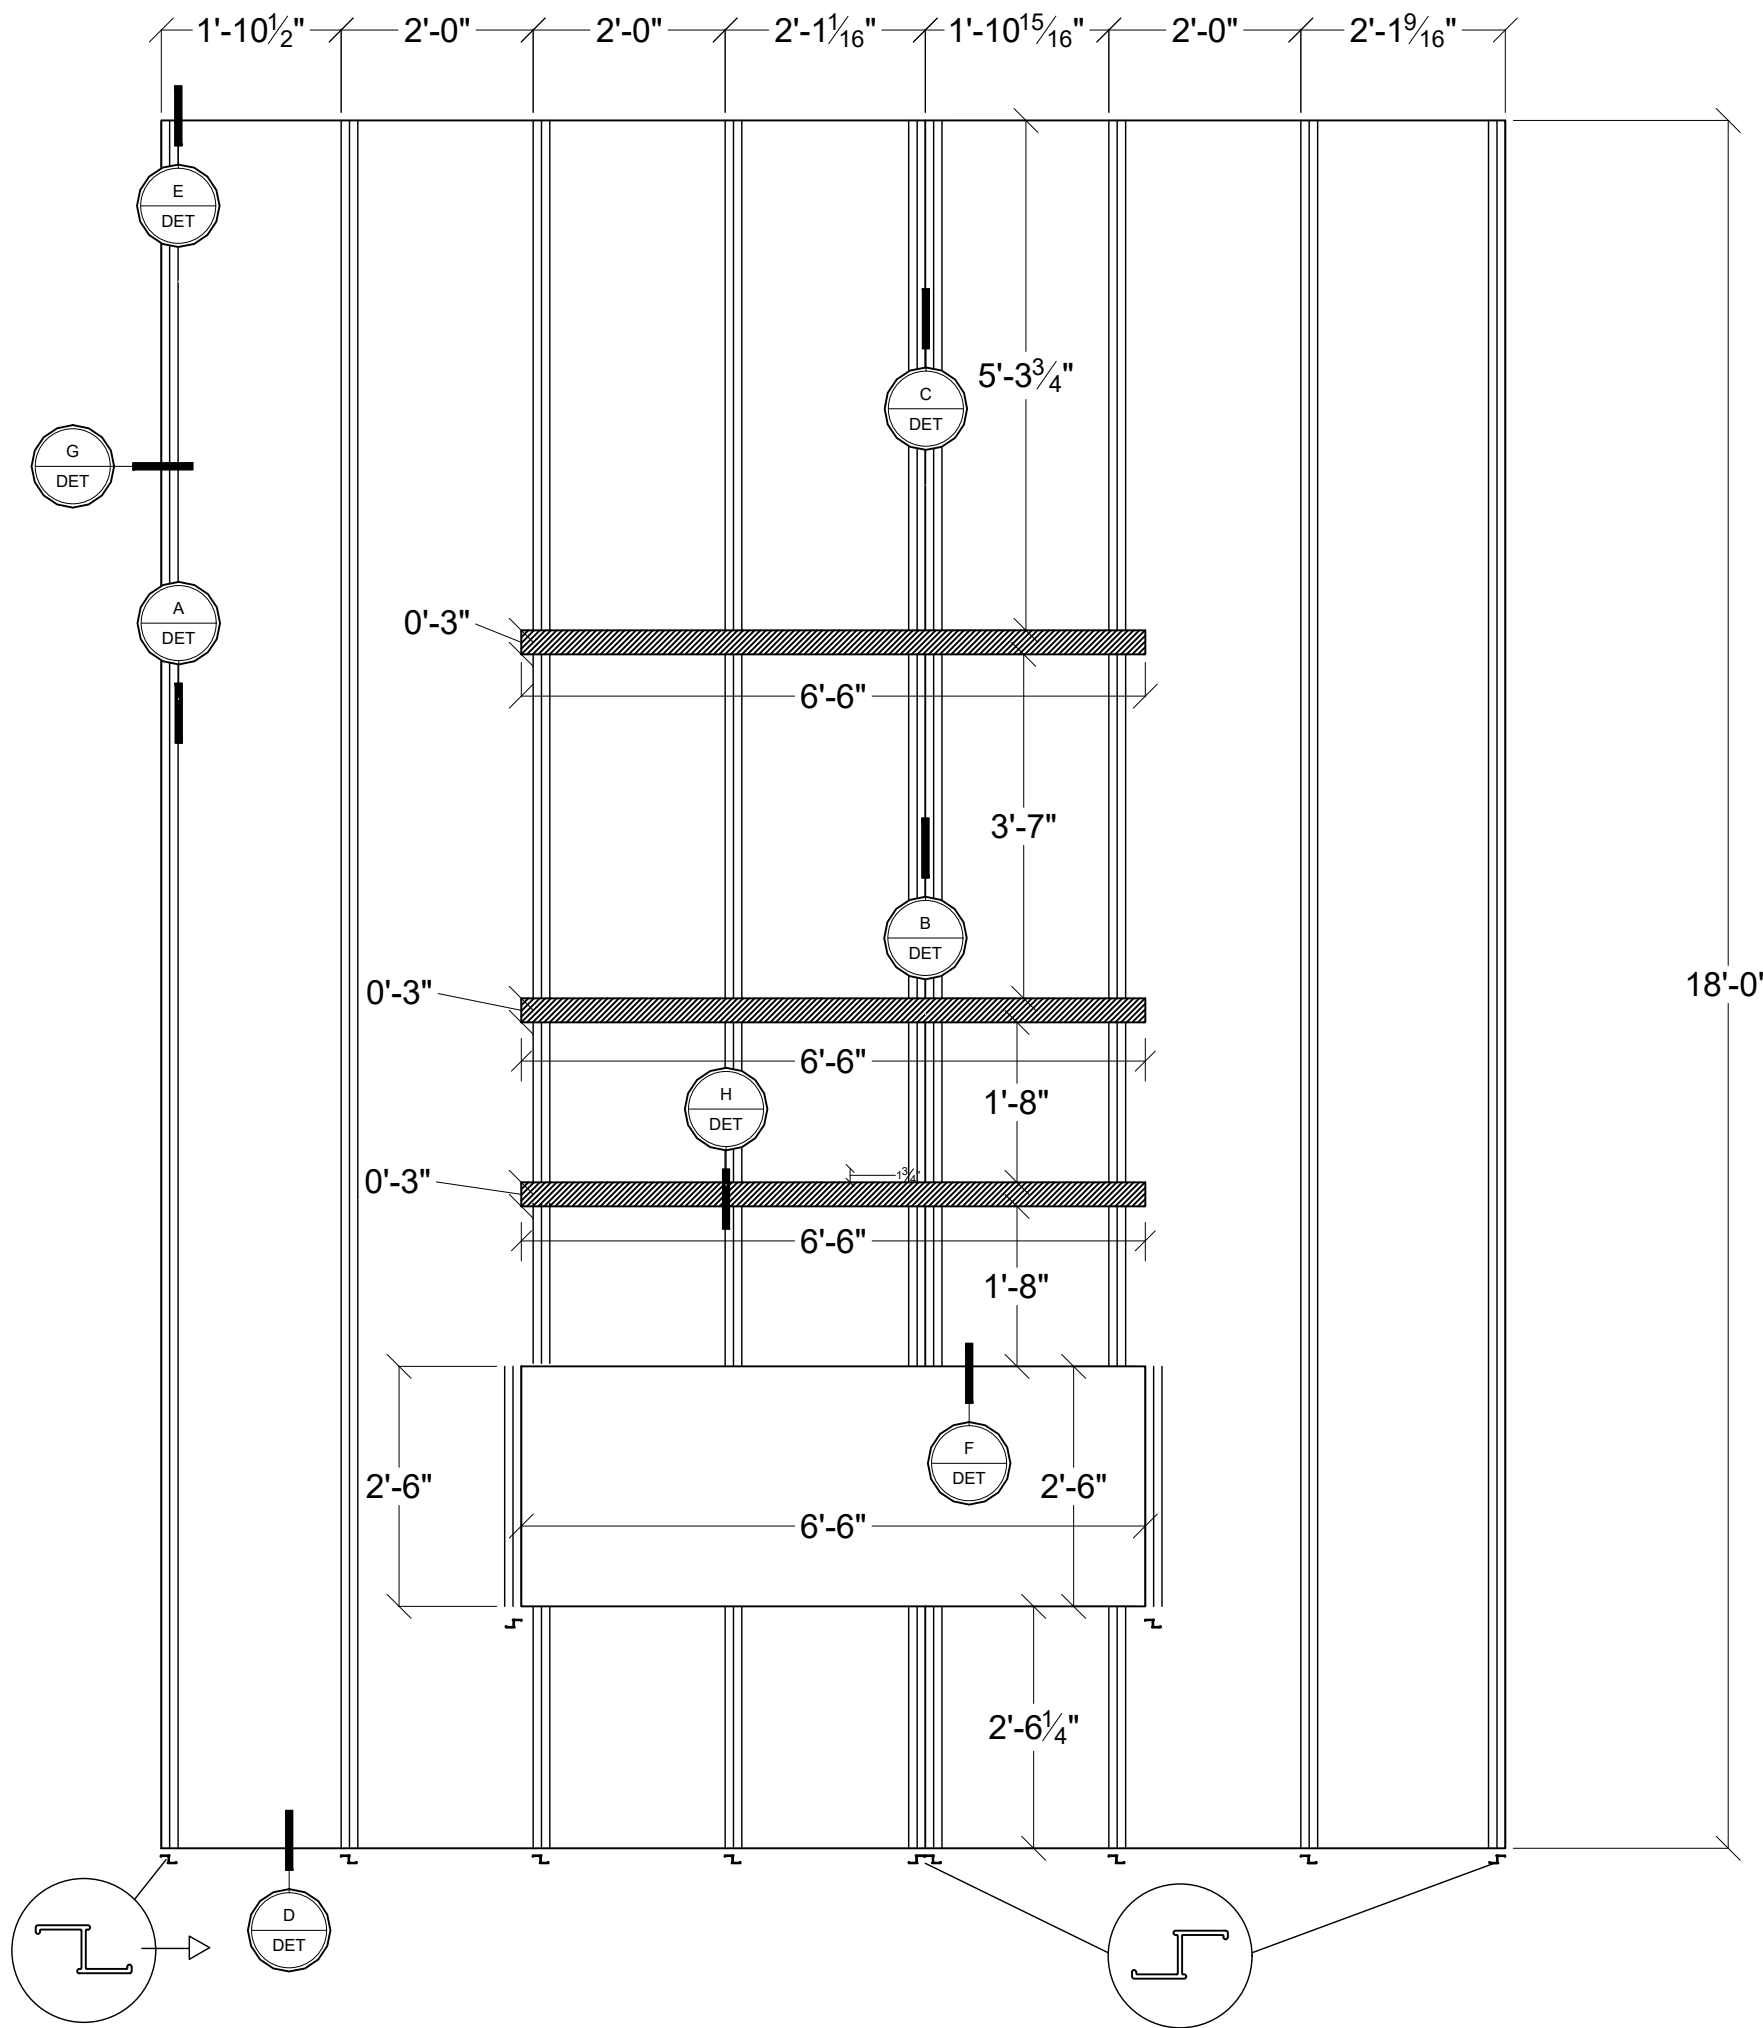


262.567.4427  
<https://na.abetlaminati.com/products/meg-qsp/>

CF STANDOFF LAYOUT  
 04-27-2021

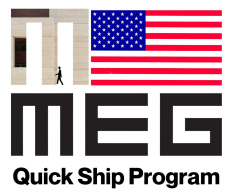
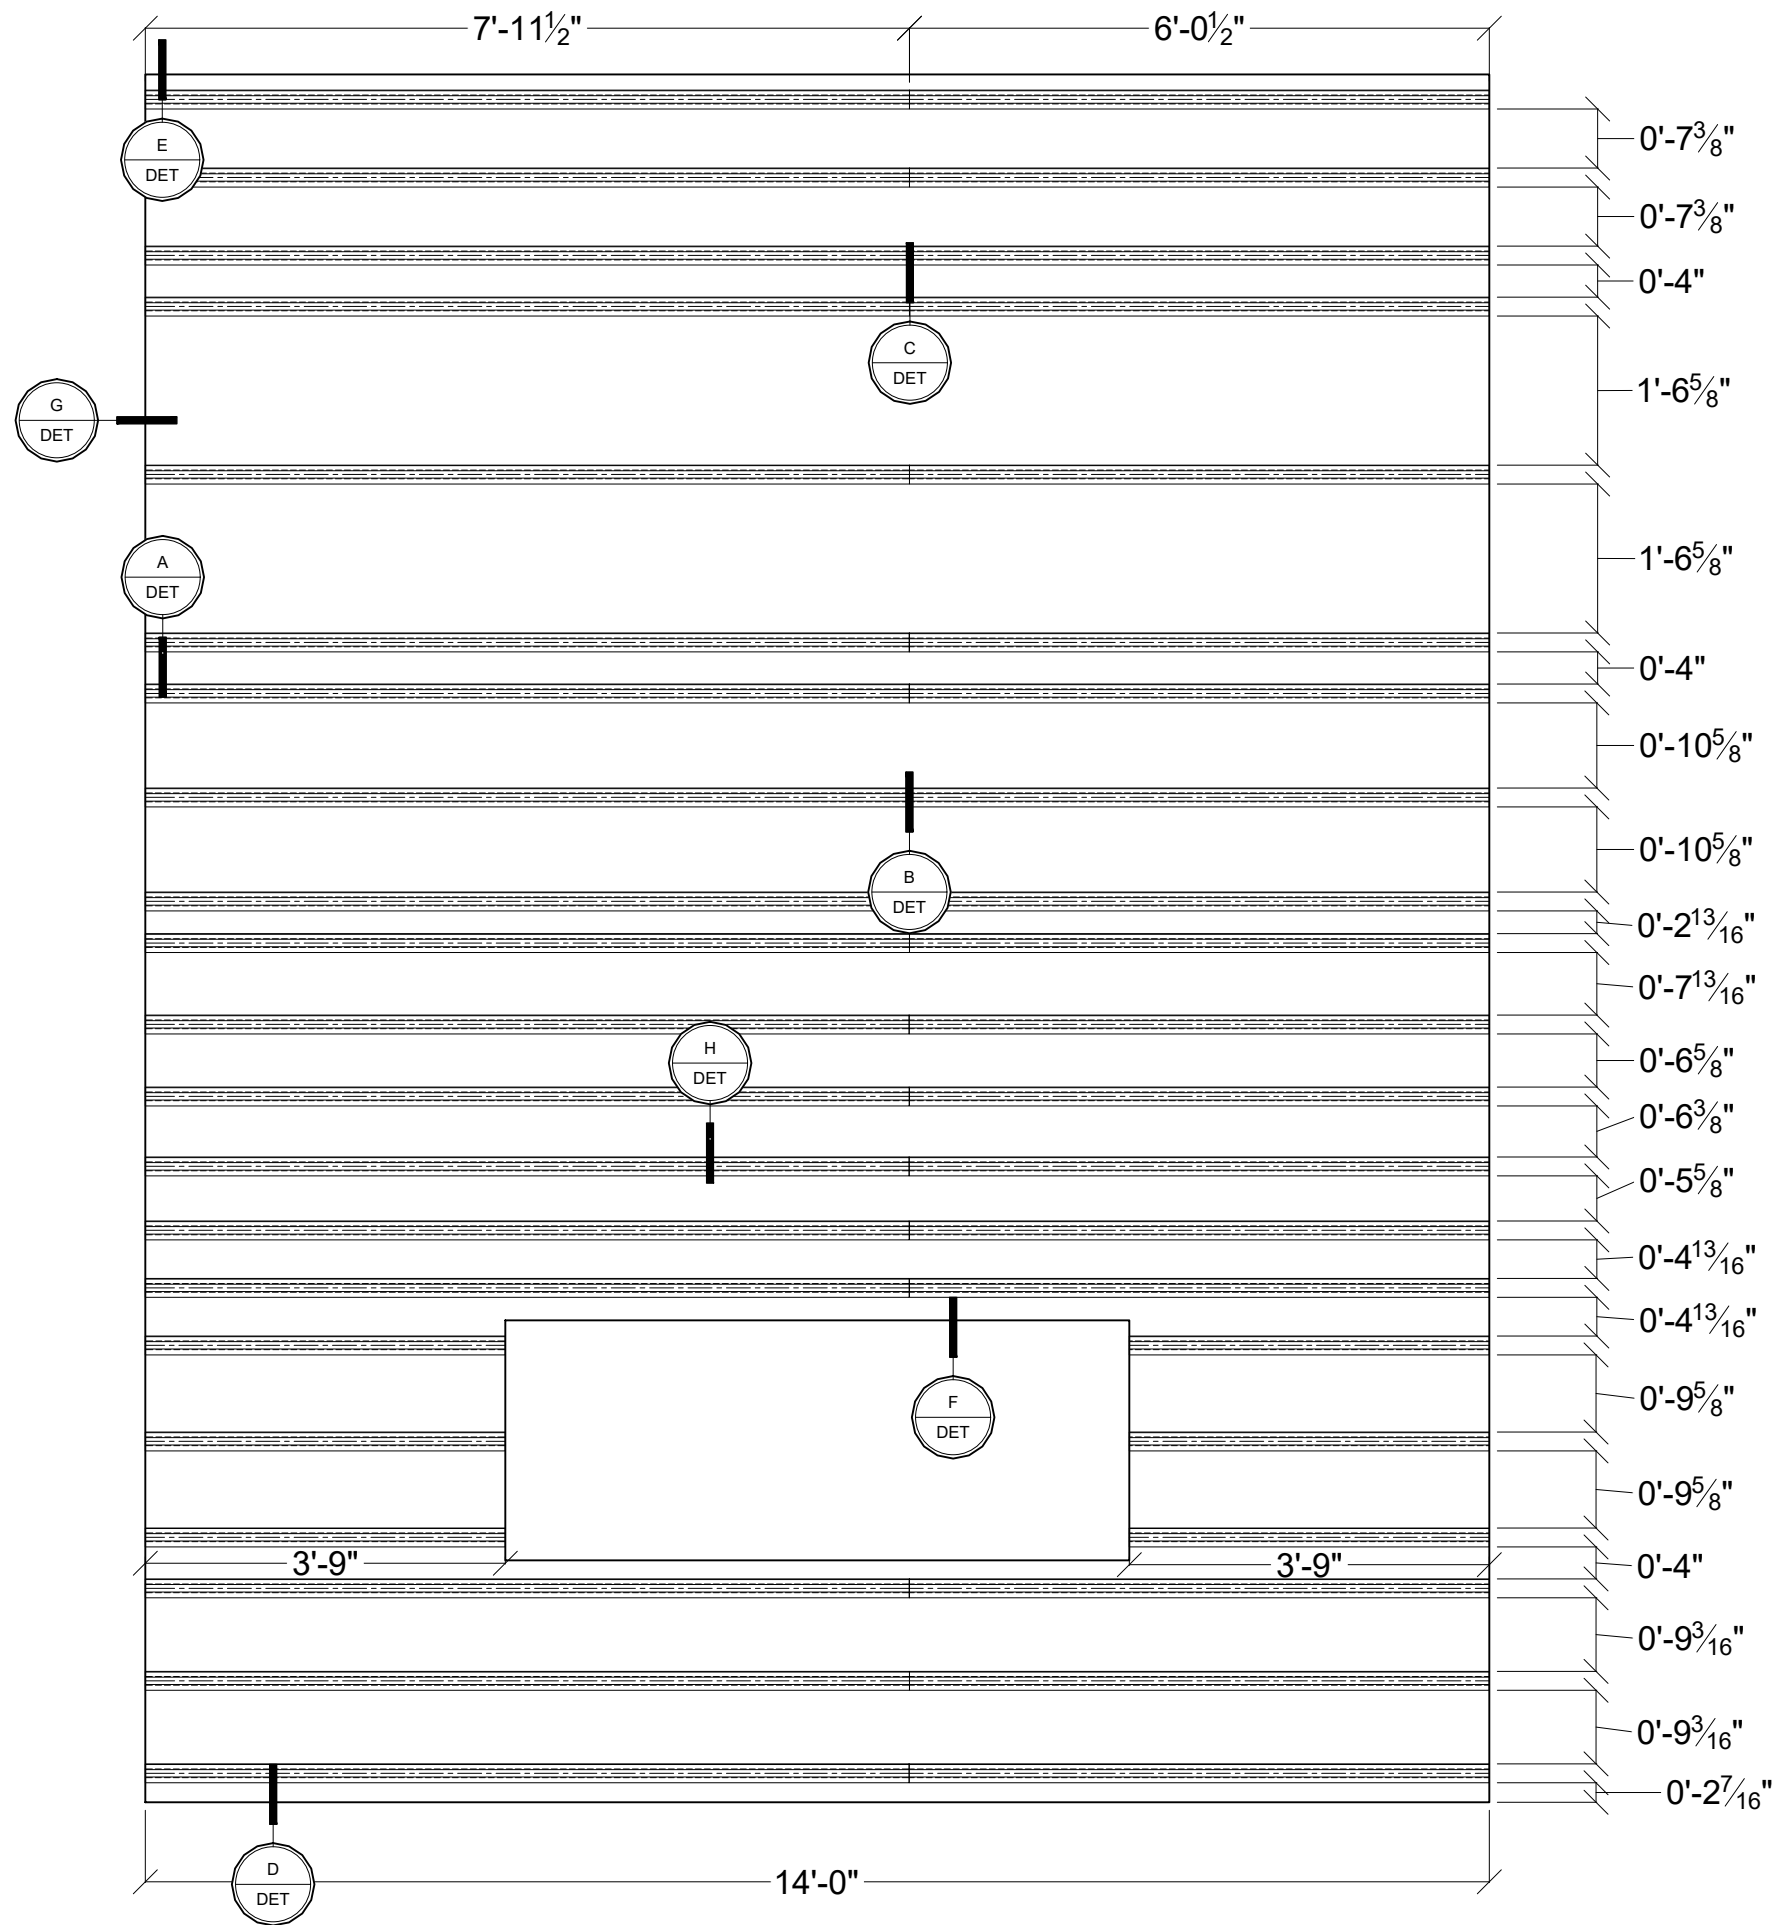


262.567.4427  
<https://na.abetlaminati.com/products/meg-qsp/>

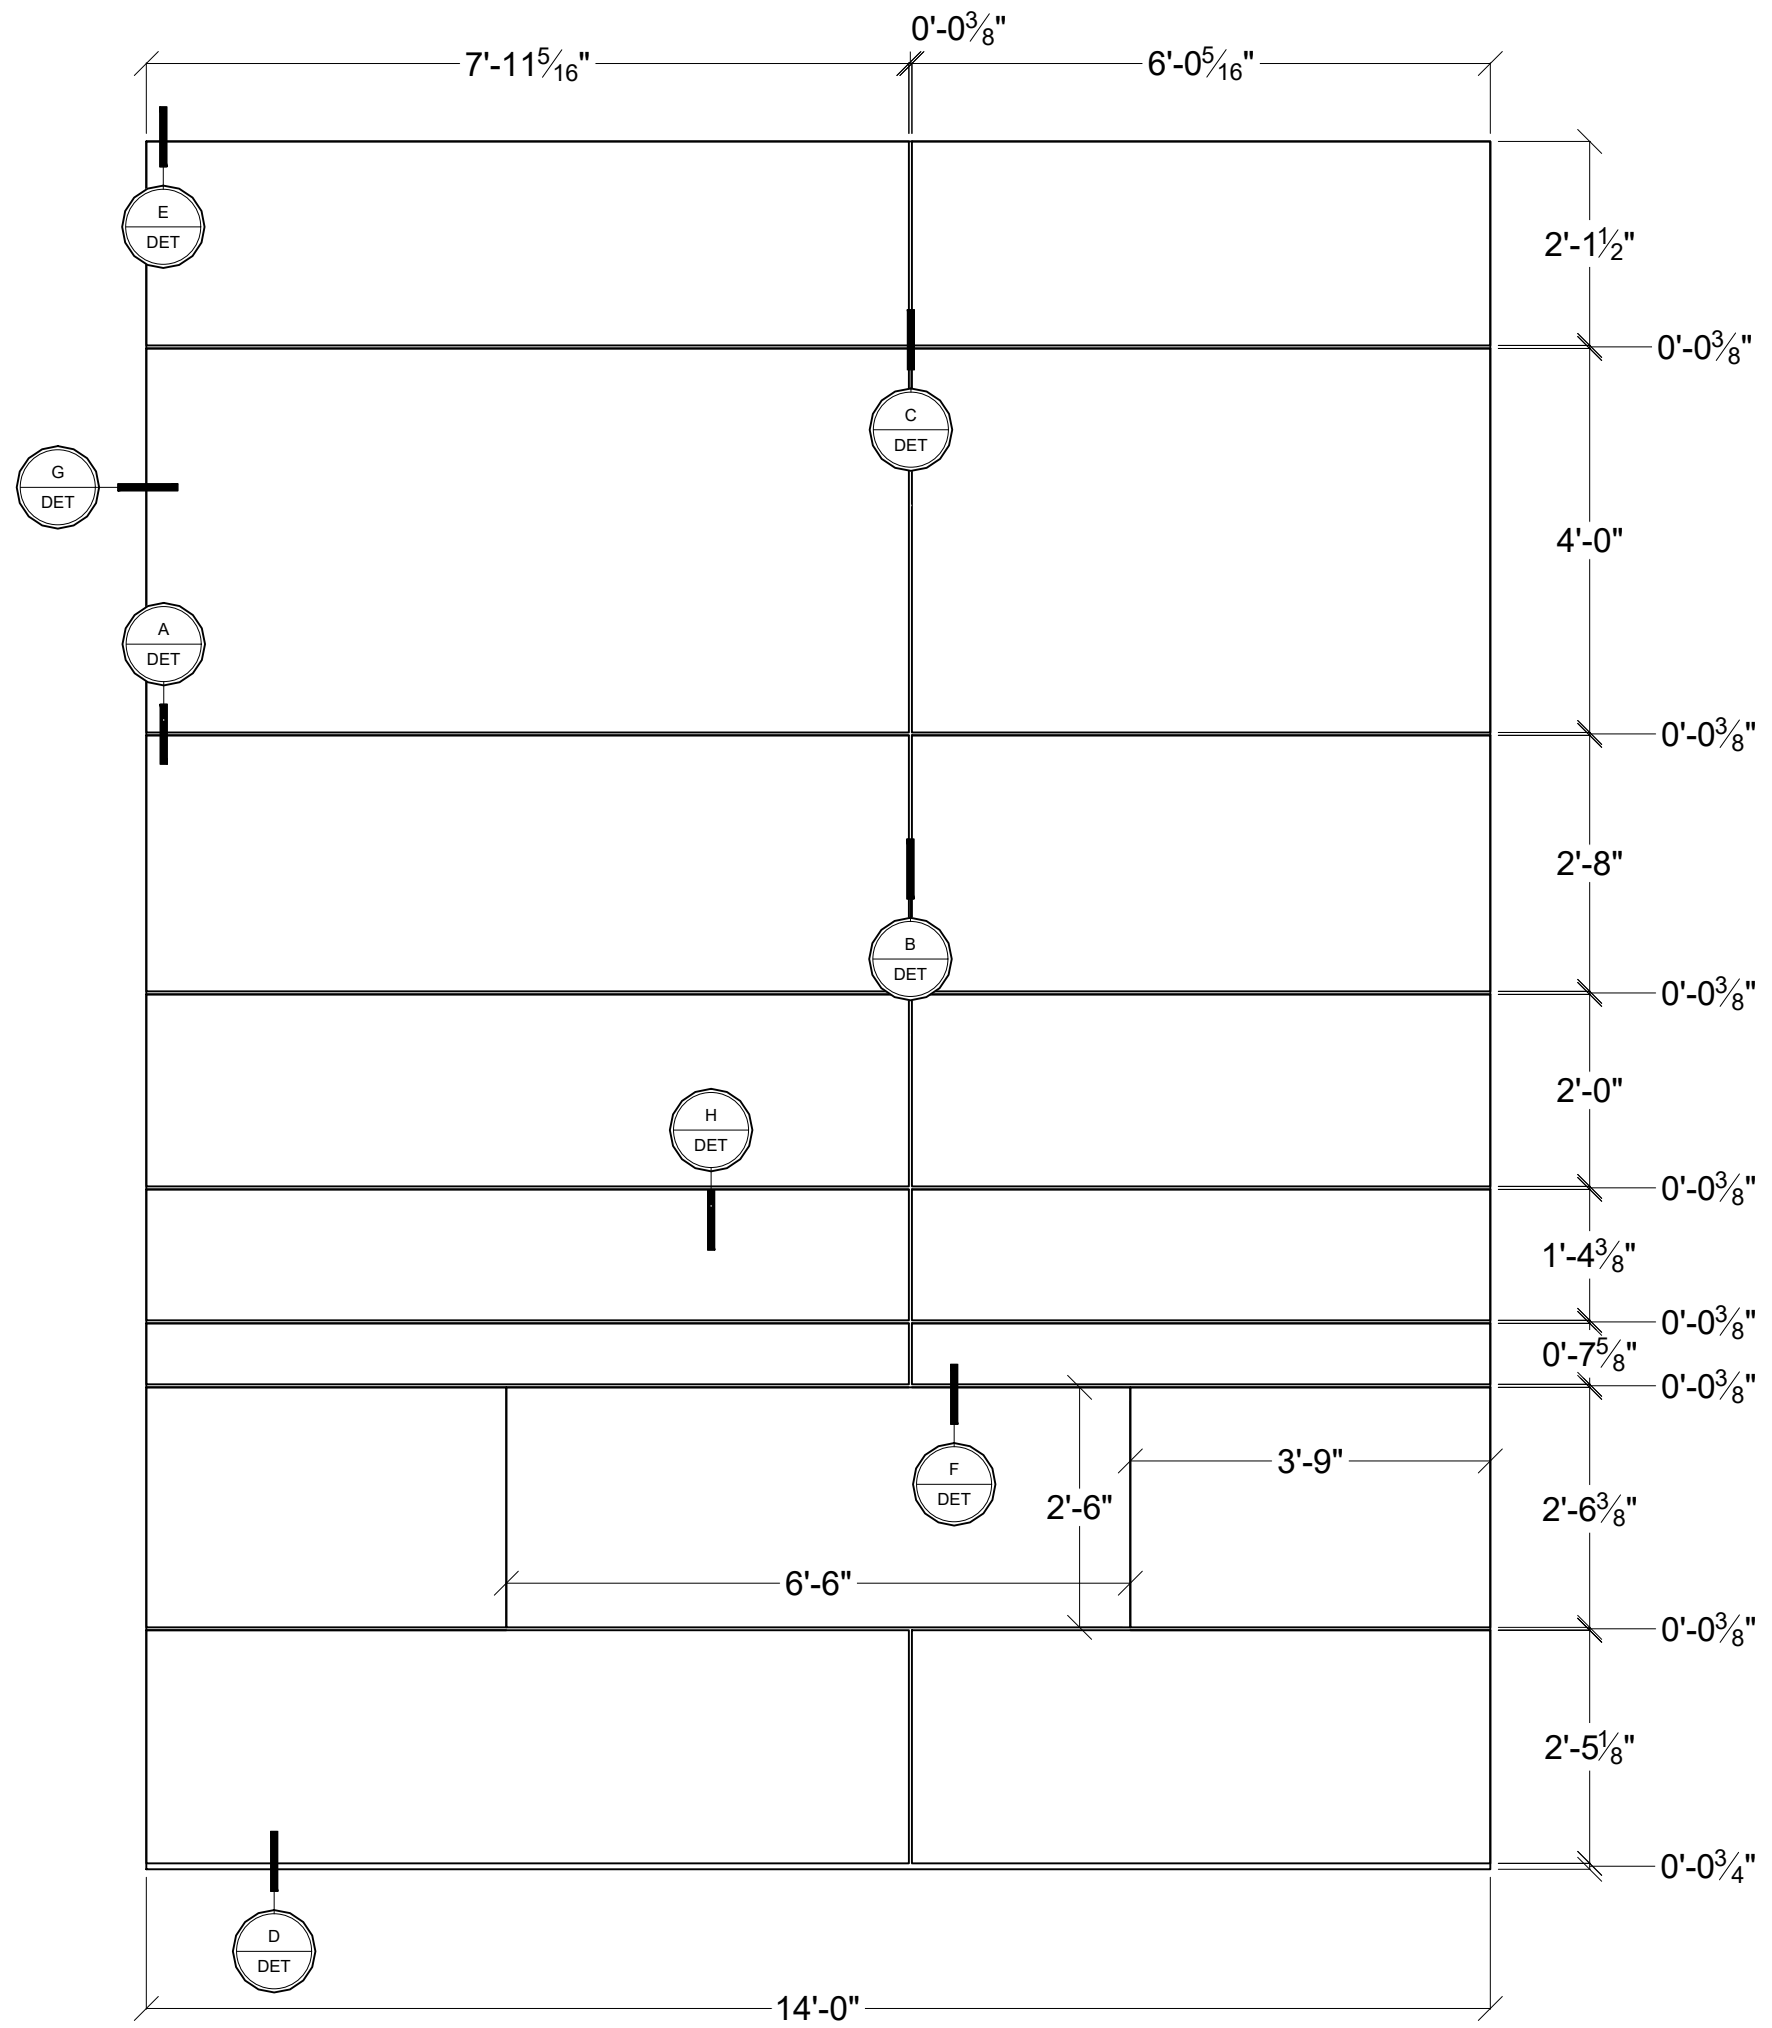

262.567.4427  
<https://na.abetlaminati.com/products/meg-qsp/>

CF PANEL LAYOUT  
 04-27-2021

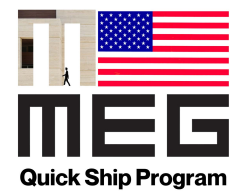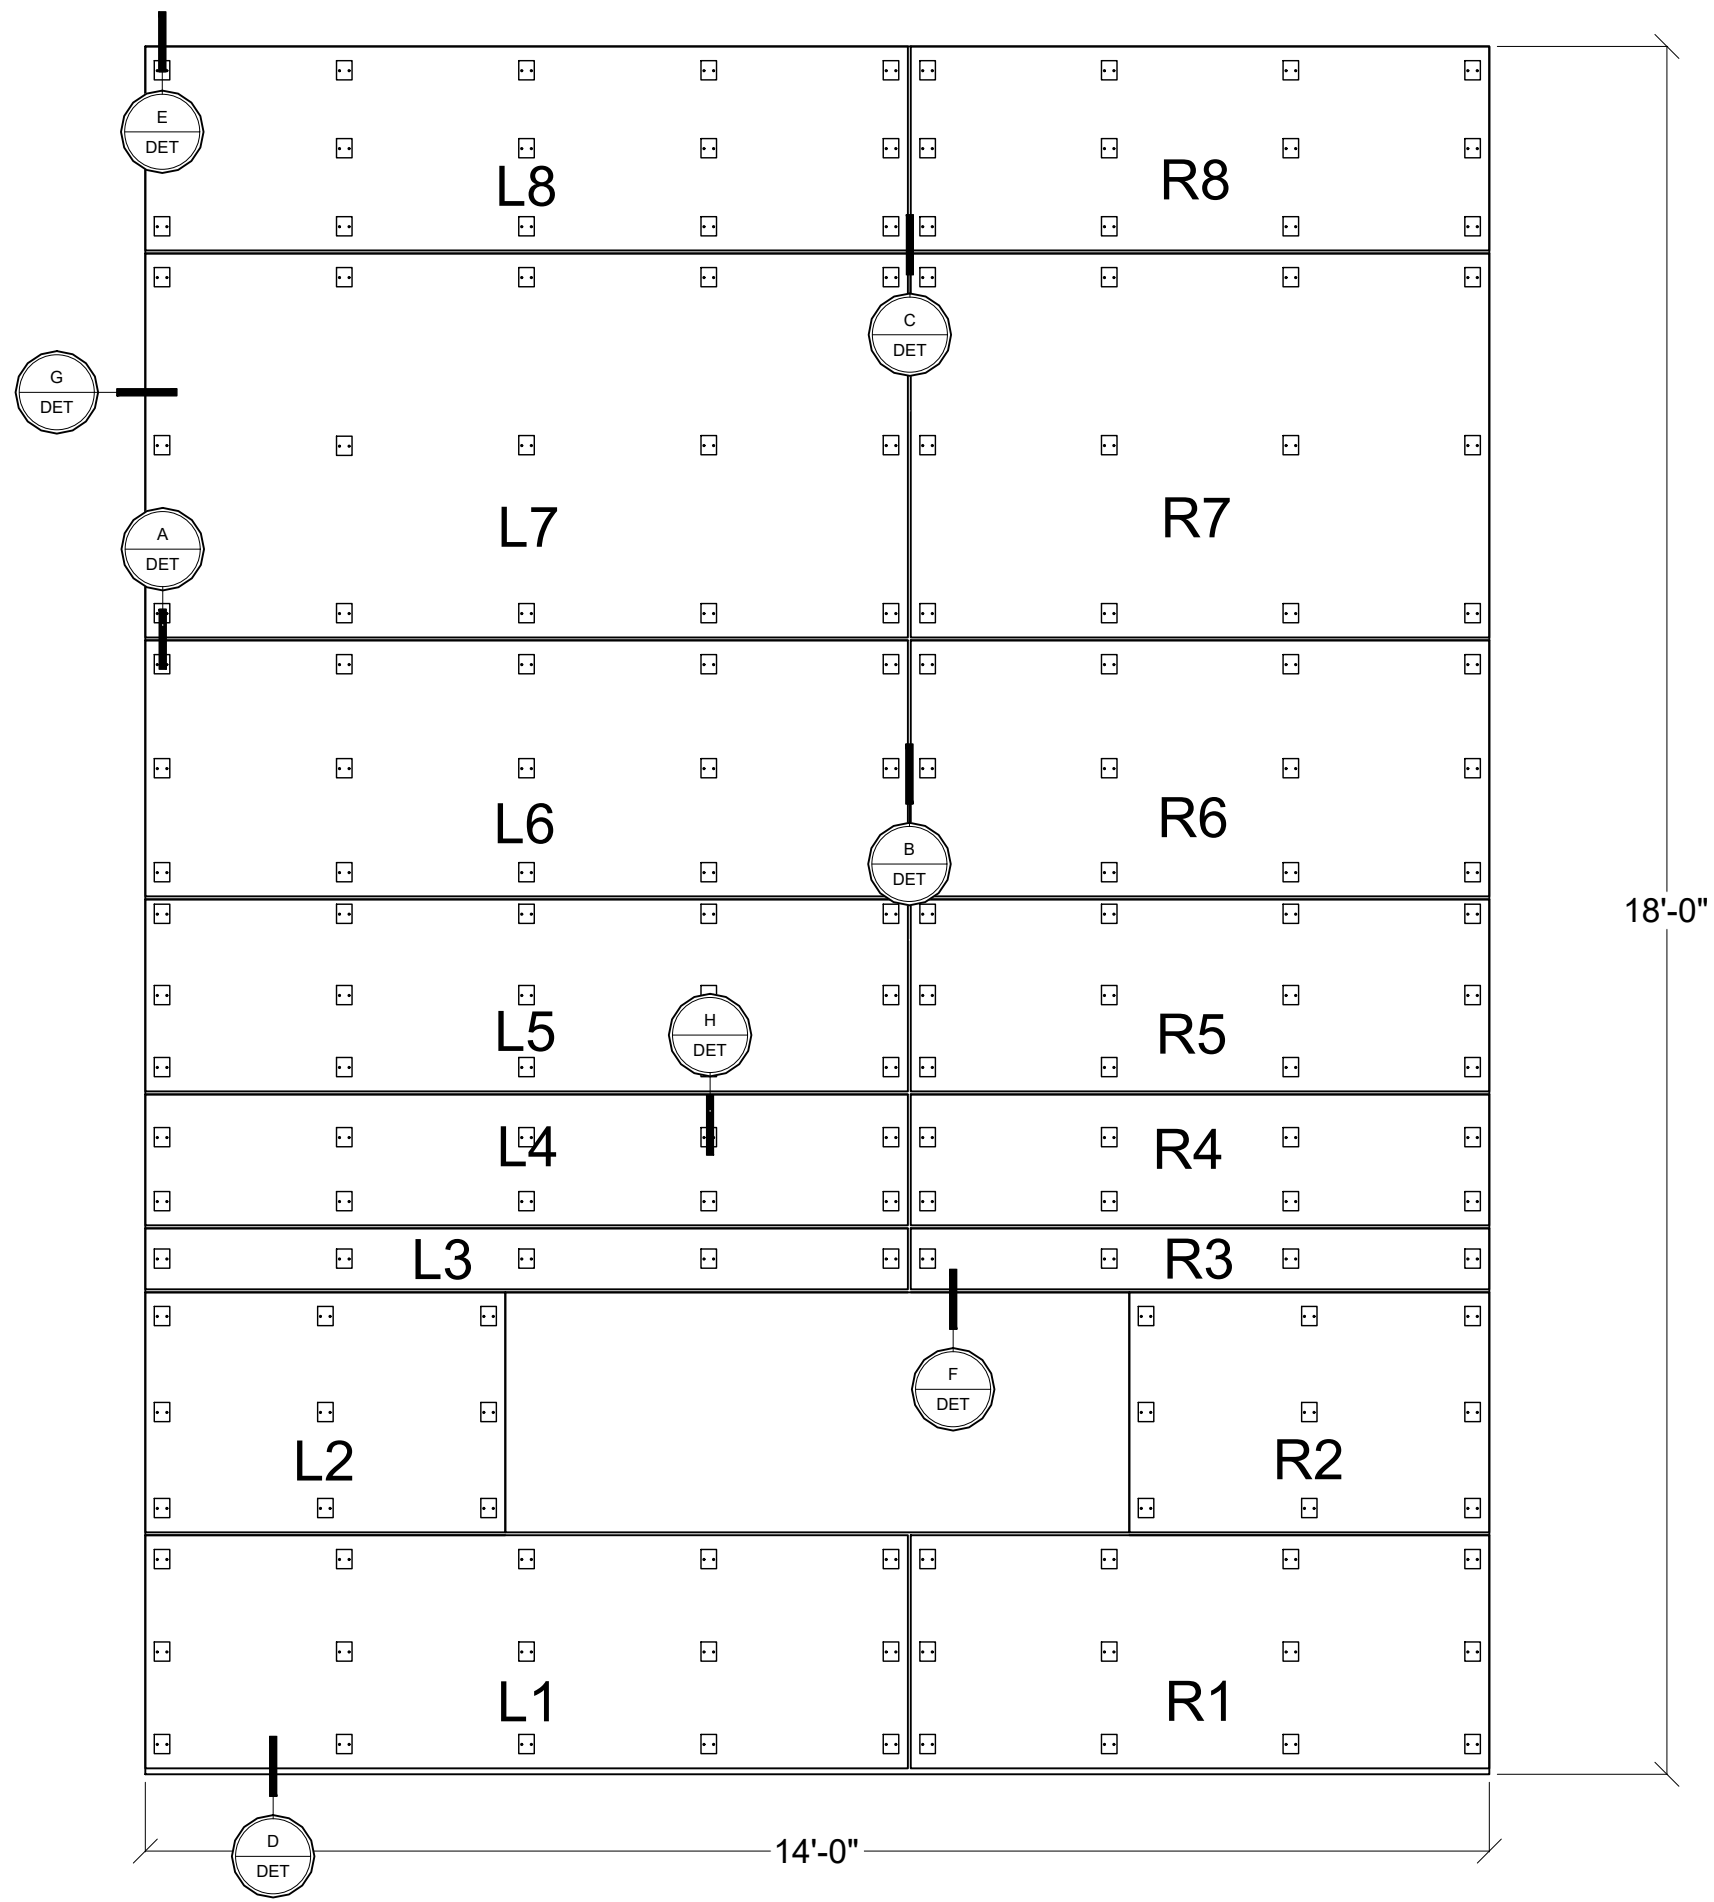

262.567.4427  
<https://na.abetlaminati.com/products/meg-qsp/>

CF CLIP LAYOUT  
 04-27-2021